


EDENBORN DR.

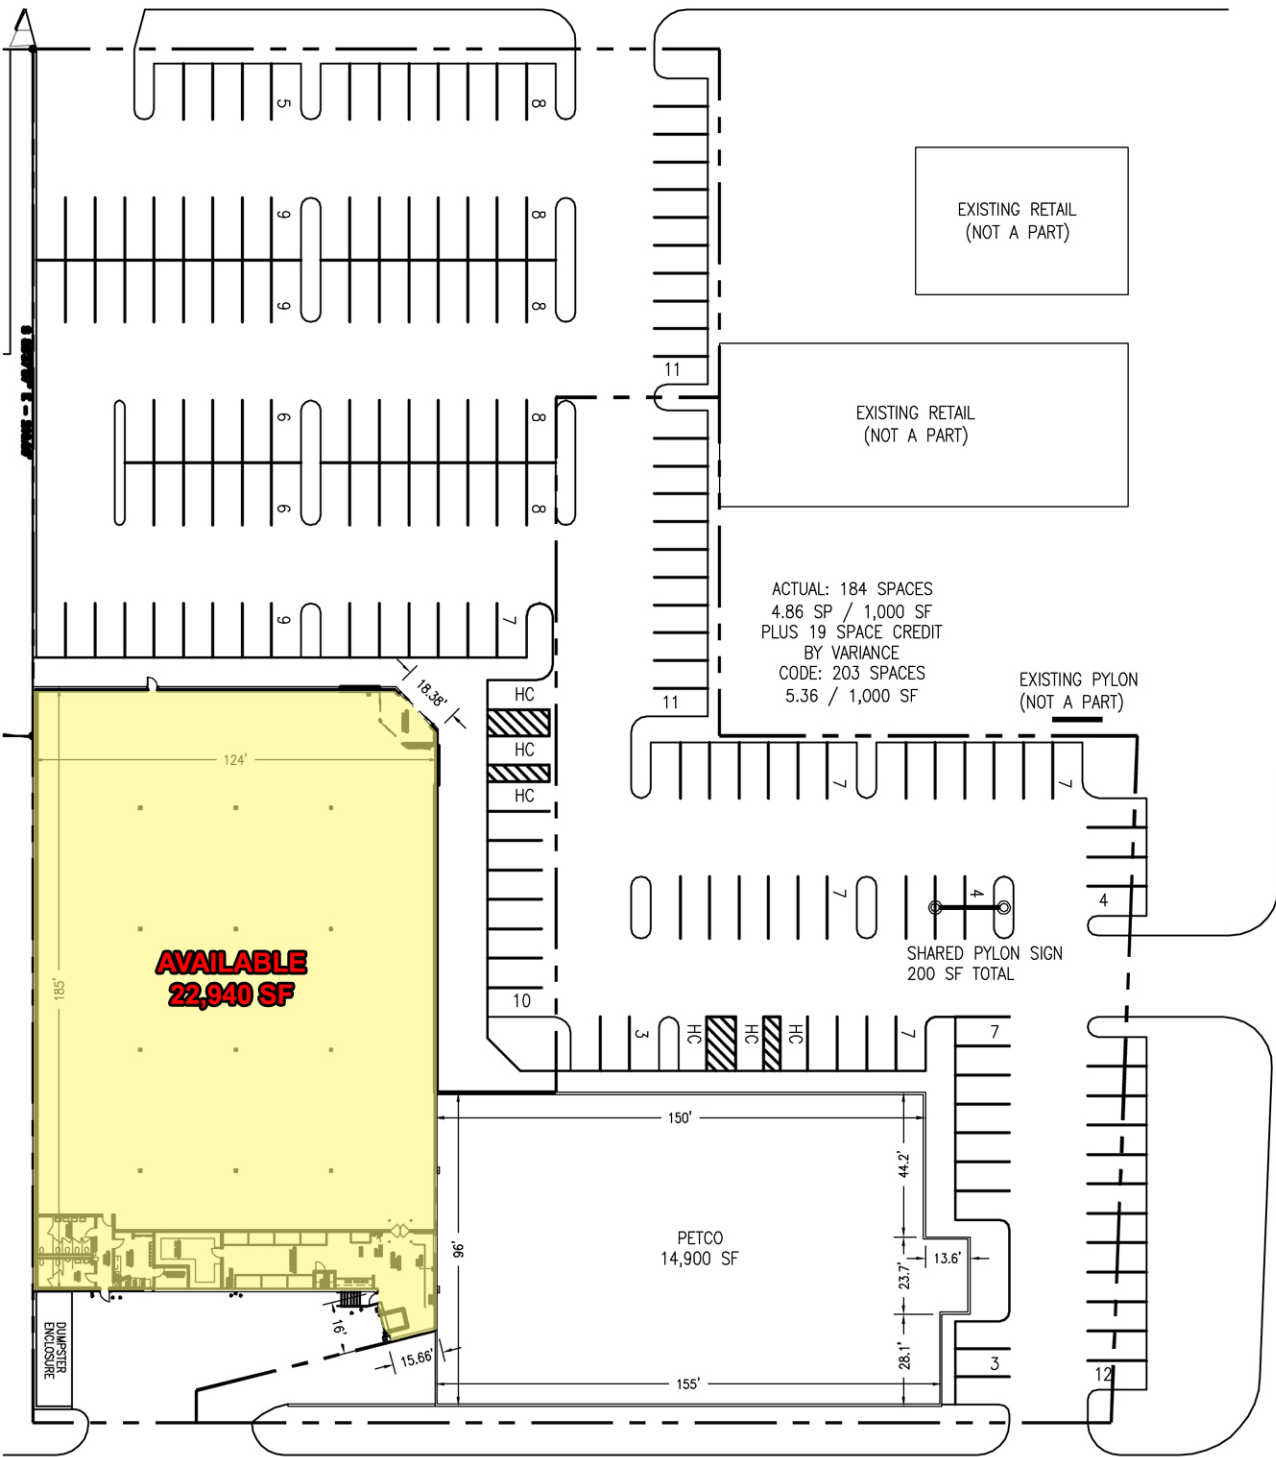


LEGEND

LEASED PREMISES

VETERANS MEMORIAL BLVD.

NORTH ARNOULT RD

1 SITE PLAN
1" = 30'-0" (22 x 34) OR 1" = 60' (11 x 17)

 

METAIRIE -- LAKESIDE
VETERANS MEMORIAL & N ARNOULT
Metairie, Louisiana

ALL DESIGN AND SPECIFIC INFORMATION
CONTAINED HEREIN SHALL BE THE PROPERTY
OF REALM REALTY AND SHALL NOT BE REPRODUCED
OR TRANSMITTED IN ANY FORM OR BY ANY MEANS
WITHOUT THE WRITTEN CONSENT
OF DEVELOPMENT SERVICES, INC.

PRINT RECORD
PURPOSE DATE

REVISION RECORD

NO.	CHANGE	DATE

DRAWN SWG
CHECKED SWG
DATE 02/21/17

SHEET TITLE
REDEVELOPMENT
SITE PLAN

REALM
REALTY



800 Town & Country Lane Suite 220 Houston, Texas 77024 (713) 647-9211

VER. AS

SHEET OF
SP-1 TOTAL