


WHITLOCK AVENUE NW
(SR 120)

BUILDING AREAS SHOPPING CENTER 61,180 SF
 TOTAL BLDG AREA: 61,180 SF
 PARKING REQUIRED SHOPPING CENTER (1/275) 223
 PARKING PROPOSED 244

Whitlock Heights Village Shopping Center
 SW Corner of Whitlock Ave NW & Manning Rd SW
 Marietta, Georgia

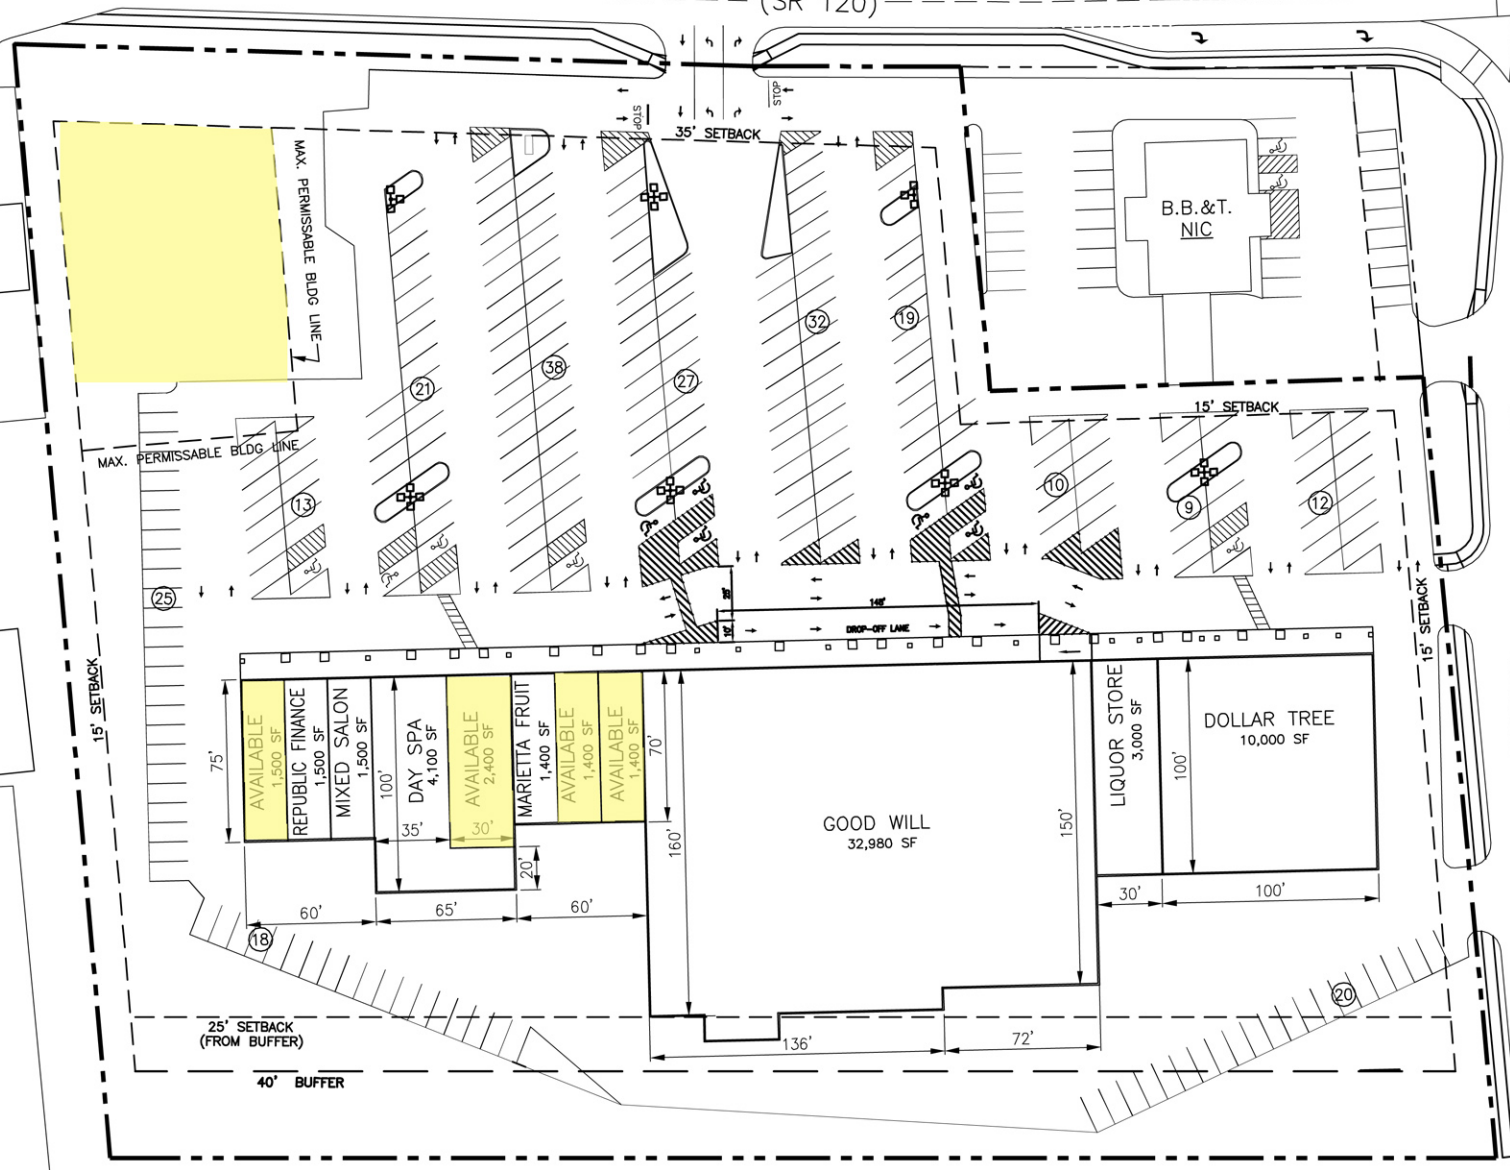

75'	AVAILABLE 1,500 SF	REPUBLIC FINANCE 1,500 SF	MIXED SALON 1,500 SF	100'	DAY SPA 4,100 SF	35'	AVAILABLE 2,400 SF	30'	MARIETTA FRUIT 1,400 SF	20'	AVAILABLE 1,400 SF	AVAILABLE 1,400 SF	70'	32,980 SF GOOD WILL	150'	LIQUOR STORE 3,000 SF	100'	DOLLAR TREE 10,000 SF
60'	65'	60'	60'	60'	65'	60'	60'	60'	60'	60'	60'	60'	72'	136'	30'	100'		

1 LEASE SITE PLAN
 1" = 30'-0" (22 x 34) OR 1" = 60' (11 x 17)

ALL DIMENSIONS AND SETBACKS ARE TO BE TAKEN FROM THE CENTERLINE OF THE ROAD UNLESS OTHERWISE SPECIFIED. THE SHOWN DIMENSIONS AND SETBACKS ARE FOR INFORMATION ONLY AND DO NOT CONSTITUTE A GUARANTEE OF ACCURACY.

REVISION RECORD	
NO.	CHANGE
10	LEASING

NO.	CHANGE	DATE
10	LEASING	09/17/13

DRAWN: SWG
 CHECKED: SWG
 DATE: 05/25/12

SHEET TITLE
 LEASE EXHIBIT
 SITE PLAN

