


MISSOURI PACIFIC RAILROAD
(Formerly NEW ORLEANS LOWER COAST RAILROAD)
100' RIGHT OF WAY

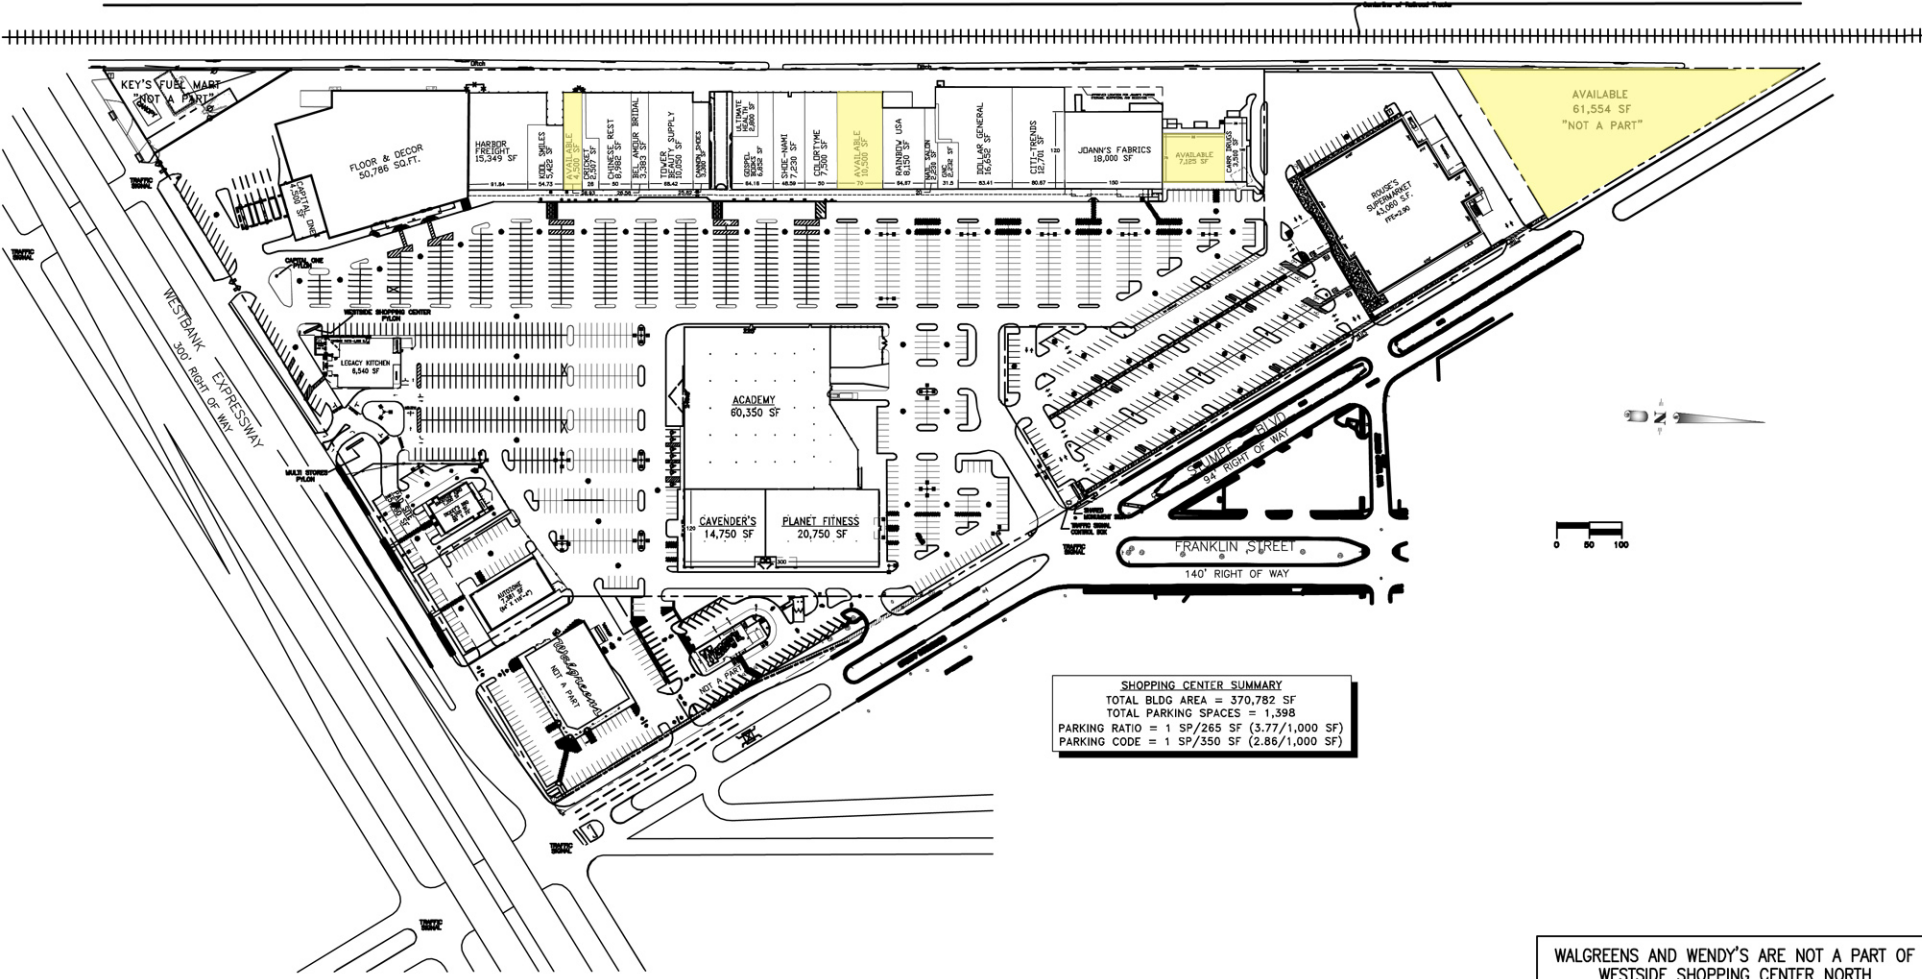

SHOPPING CENTER SUMMARY
 TOTAL BLDG AREA = 370,782 SF
 TOTAL PARKING SPACES = 1,398
 PARKING RATIO = 1 SP/265 SF (3.77/1,000 SF)
 PARKING CODE = 1 SP/350 SF (2.86/1,000 SF)

1 EXPANSION SITE PLAN
 1" = 100'-0" (22 x 34) OR 1" = 200' (11 x 17)

WALGREENS AND WENDY'S ARE NOT A PART OF WESTSIDE SHOPPING CENTER NORTH BUT DO SHARE RECIPROCAL ACCESS

ALL LOTS PROVIDE RECIPROCAL ACCESS TO DRIVEWAYS ON WESTBANK EXPRESSWAY AND STUMPF BOULEVARD

Westside Shopping Center North
 Northwest Corner of Westbank Expwy. & Stumpf Blvd.
 Gretna, Louisiana

PRINT RECORD PURPOSE DATE

REVISION RECORD	
NO.	CHANGE

UPWIN SWG
 CHECKED SWG
 DATE 03/13/17
 SHEET TITLE
 EXPANSION SITE PLAN

REALM REALTY

800 Team & County Road, Suite 225, Natchitoches, Texas 75702 (713) 847-8313